
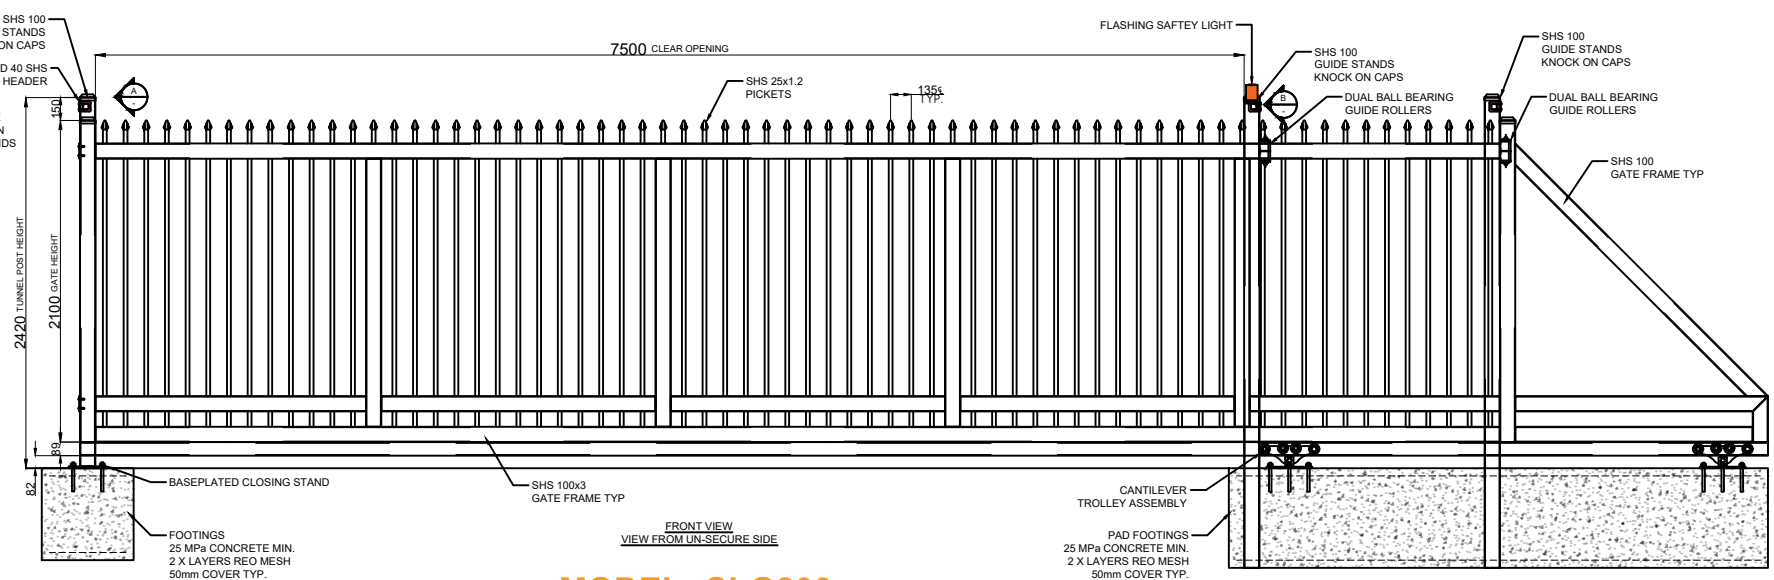
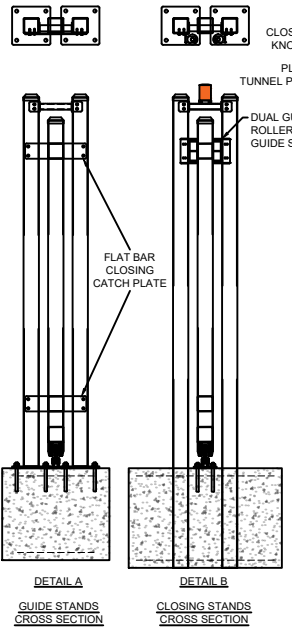


**NOTE:**  
 -Gate and Footings to be Engineered as per site requirements  
 -19 Metres total length required for Gate installation and Operation (7.5m Configuration)

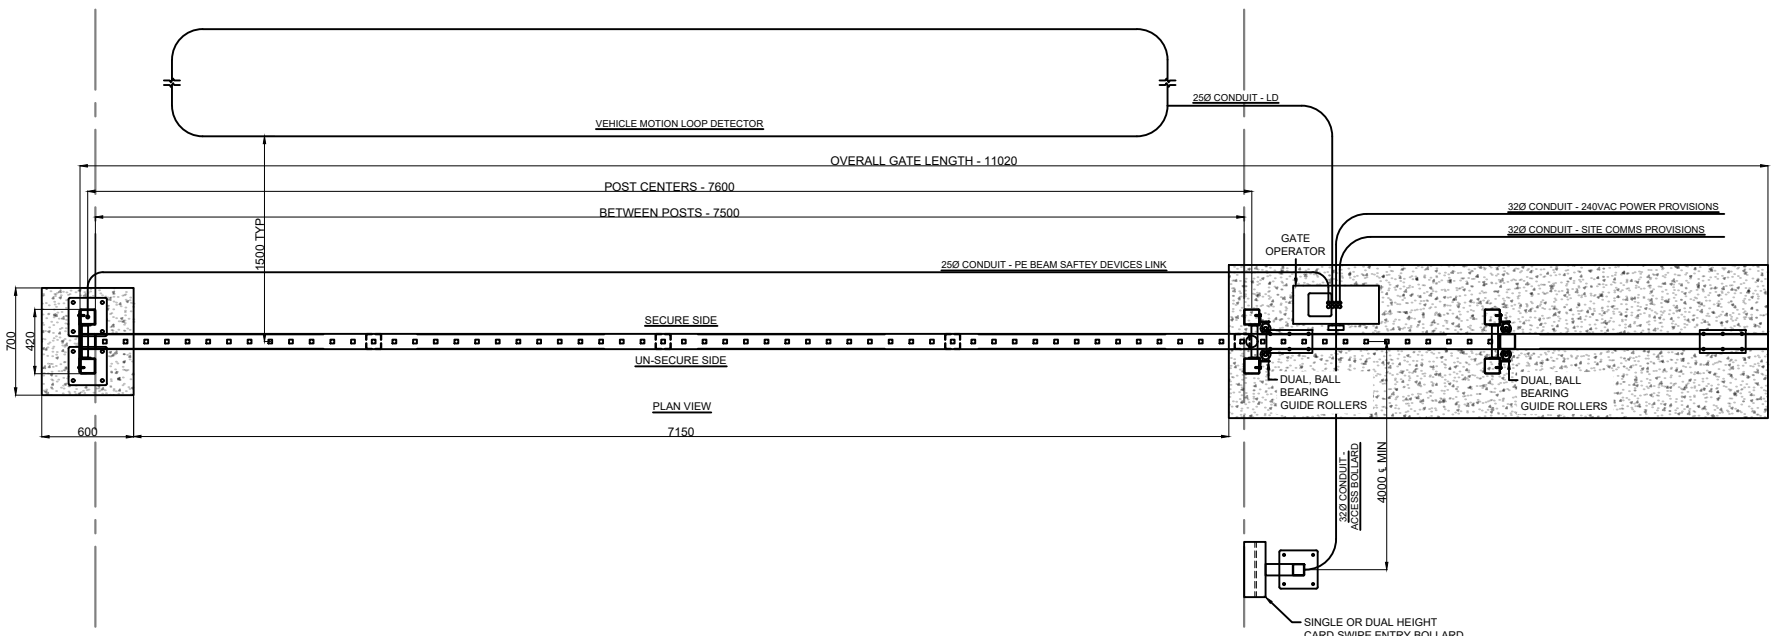

**MODEL: CLG200**  
**7.5M CANTILEVER GATE**

This drawing includes the principles of design and is submitted by **GRYFFIN PTY LTD** with the agreement that it not to be reproduced, copied or loaned in part or whole. It is not to be used in any manner that may constitute a detriment directly or indirectly to **GRYFFIN PTY LTD**. Acceptance of this drawing will be constructed as an agreement to the above.

**GRYFFIN PTY LTD**  
 8 Bessemer Road  
 Bayswater, Victoria - 3153  
 Telephone: (03) 8720 9400  
 Email: sales@griffin.com.au

Dwg No: GRYFFIN-CLG200		
Drawn: JG	Checked: AP	Approved: AP
Date: 16/09/2024	Scale: NTS	



**GRYFFIN**  
 HIGH SECURITY FENCING & GATES  
 Smarter solutions, guaranteed.

FINISH: PC BLACK
Sheet: 1
Rev: A