


**CLG300 -  
CANTILEVER GATE**

**NOTE:**  
-Gate and Footings to be Engineered as per site requirements  
-32 Metres total length required for Gate installation and Operation (13m Configuration)

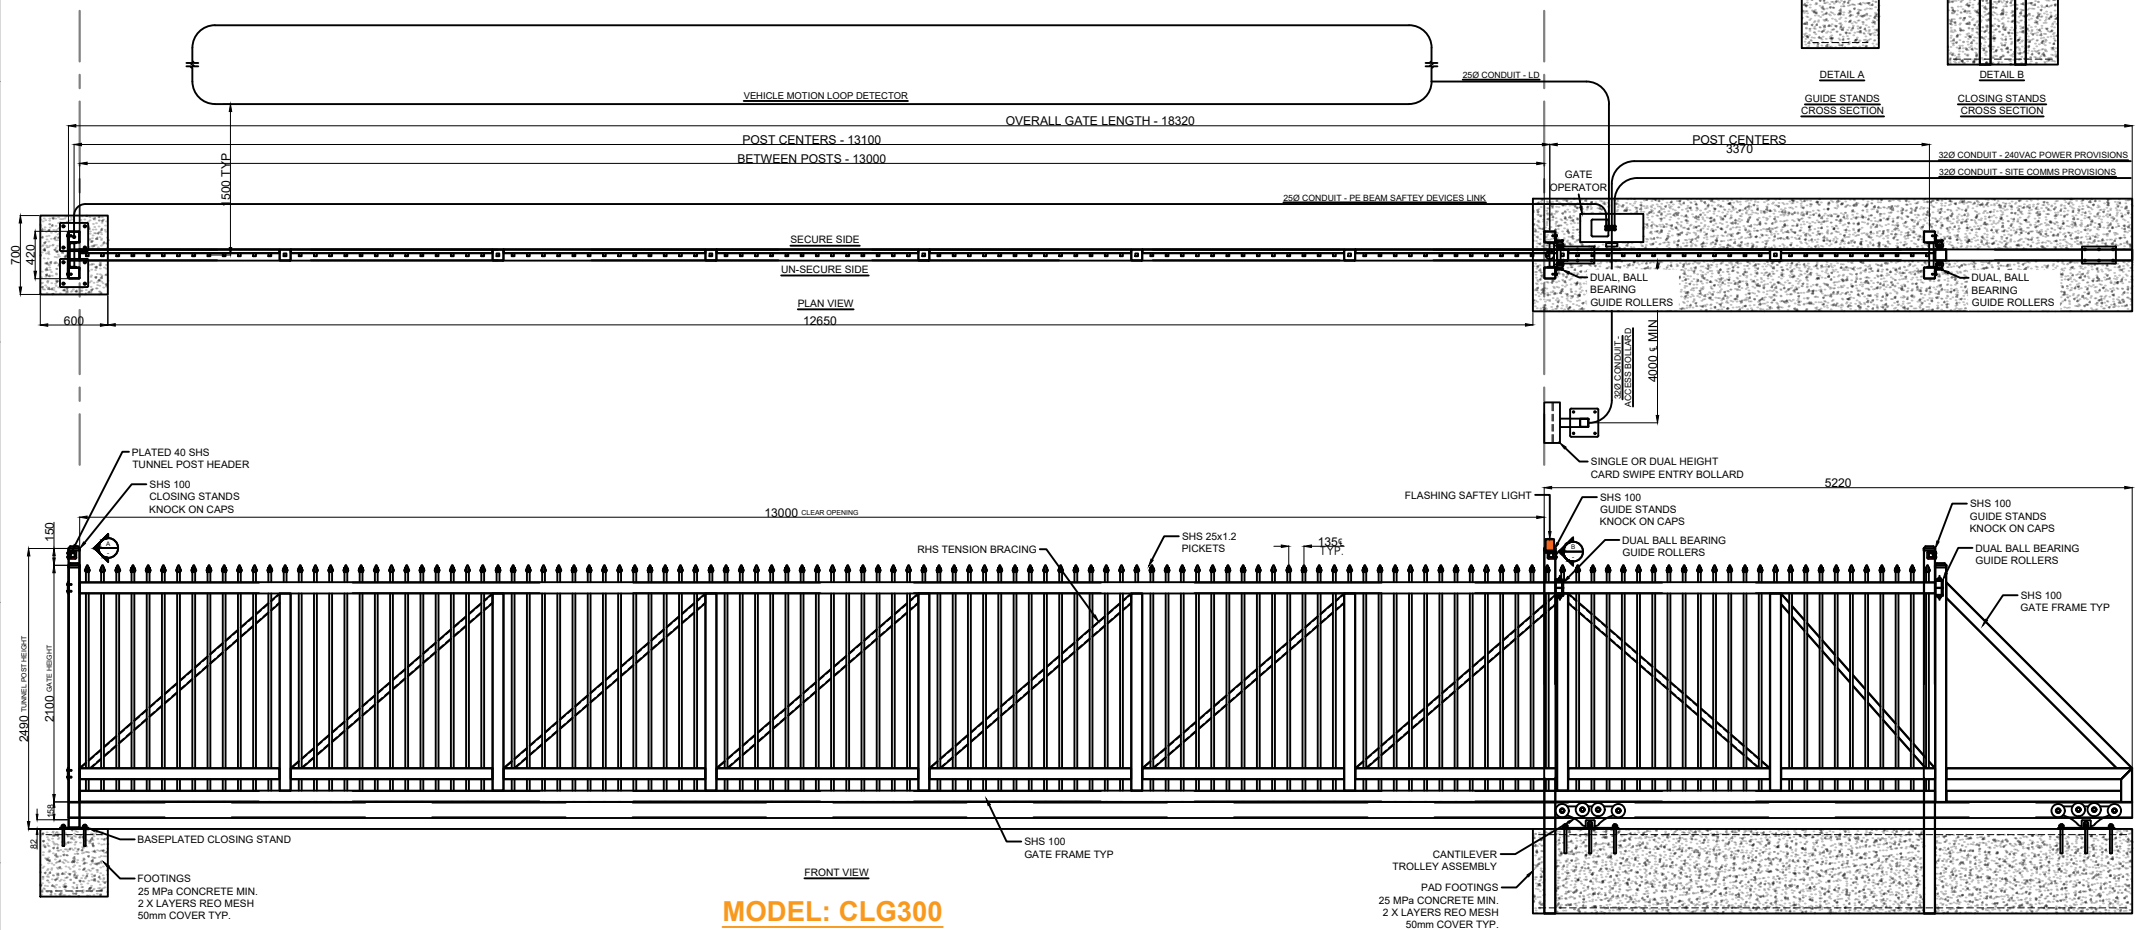

**MODEL: CLG300  
13M CANTILEVER GATE**

This drawing includes the principles of design and is submitted by **GRYFFIN PTY LTD** with the agreement that it not to be reproduced, copied or loaned in part or whole. It is not to be used in any manner that may constitute a detriment directly or indirectly to **GRYFFIN PTY LTD**. Acceptance of this drawing will be constructed as an agreement to the above.

**GRYFFIN PTY LTD**  
8 Bessemer Road  
Bayswater, Victoria - 3153  
Telephone: (03) 8720 9400  
Email: sales@gryffin.com.au

Dwg No: GRYFFIN-CLG300

Drawn: JG	Checked: AP	Approved: AP
Date: 25/09/2024	Scale: NTS	



FINISH	PC BLACK
Sheet:	1
Rev:	A