


TUBULAR FENCE

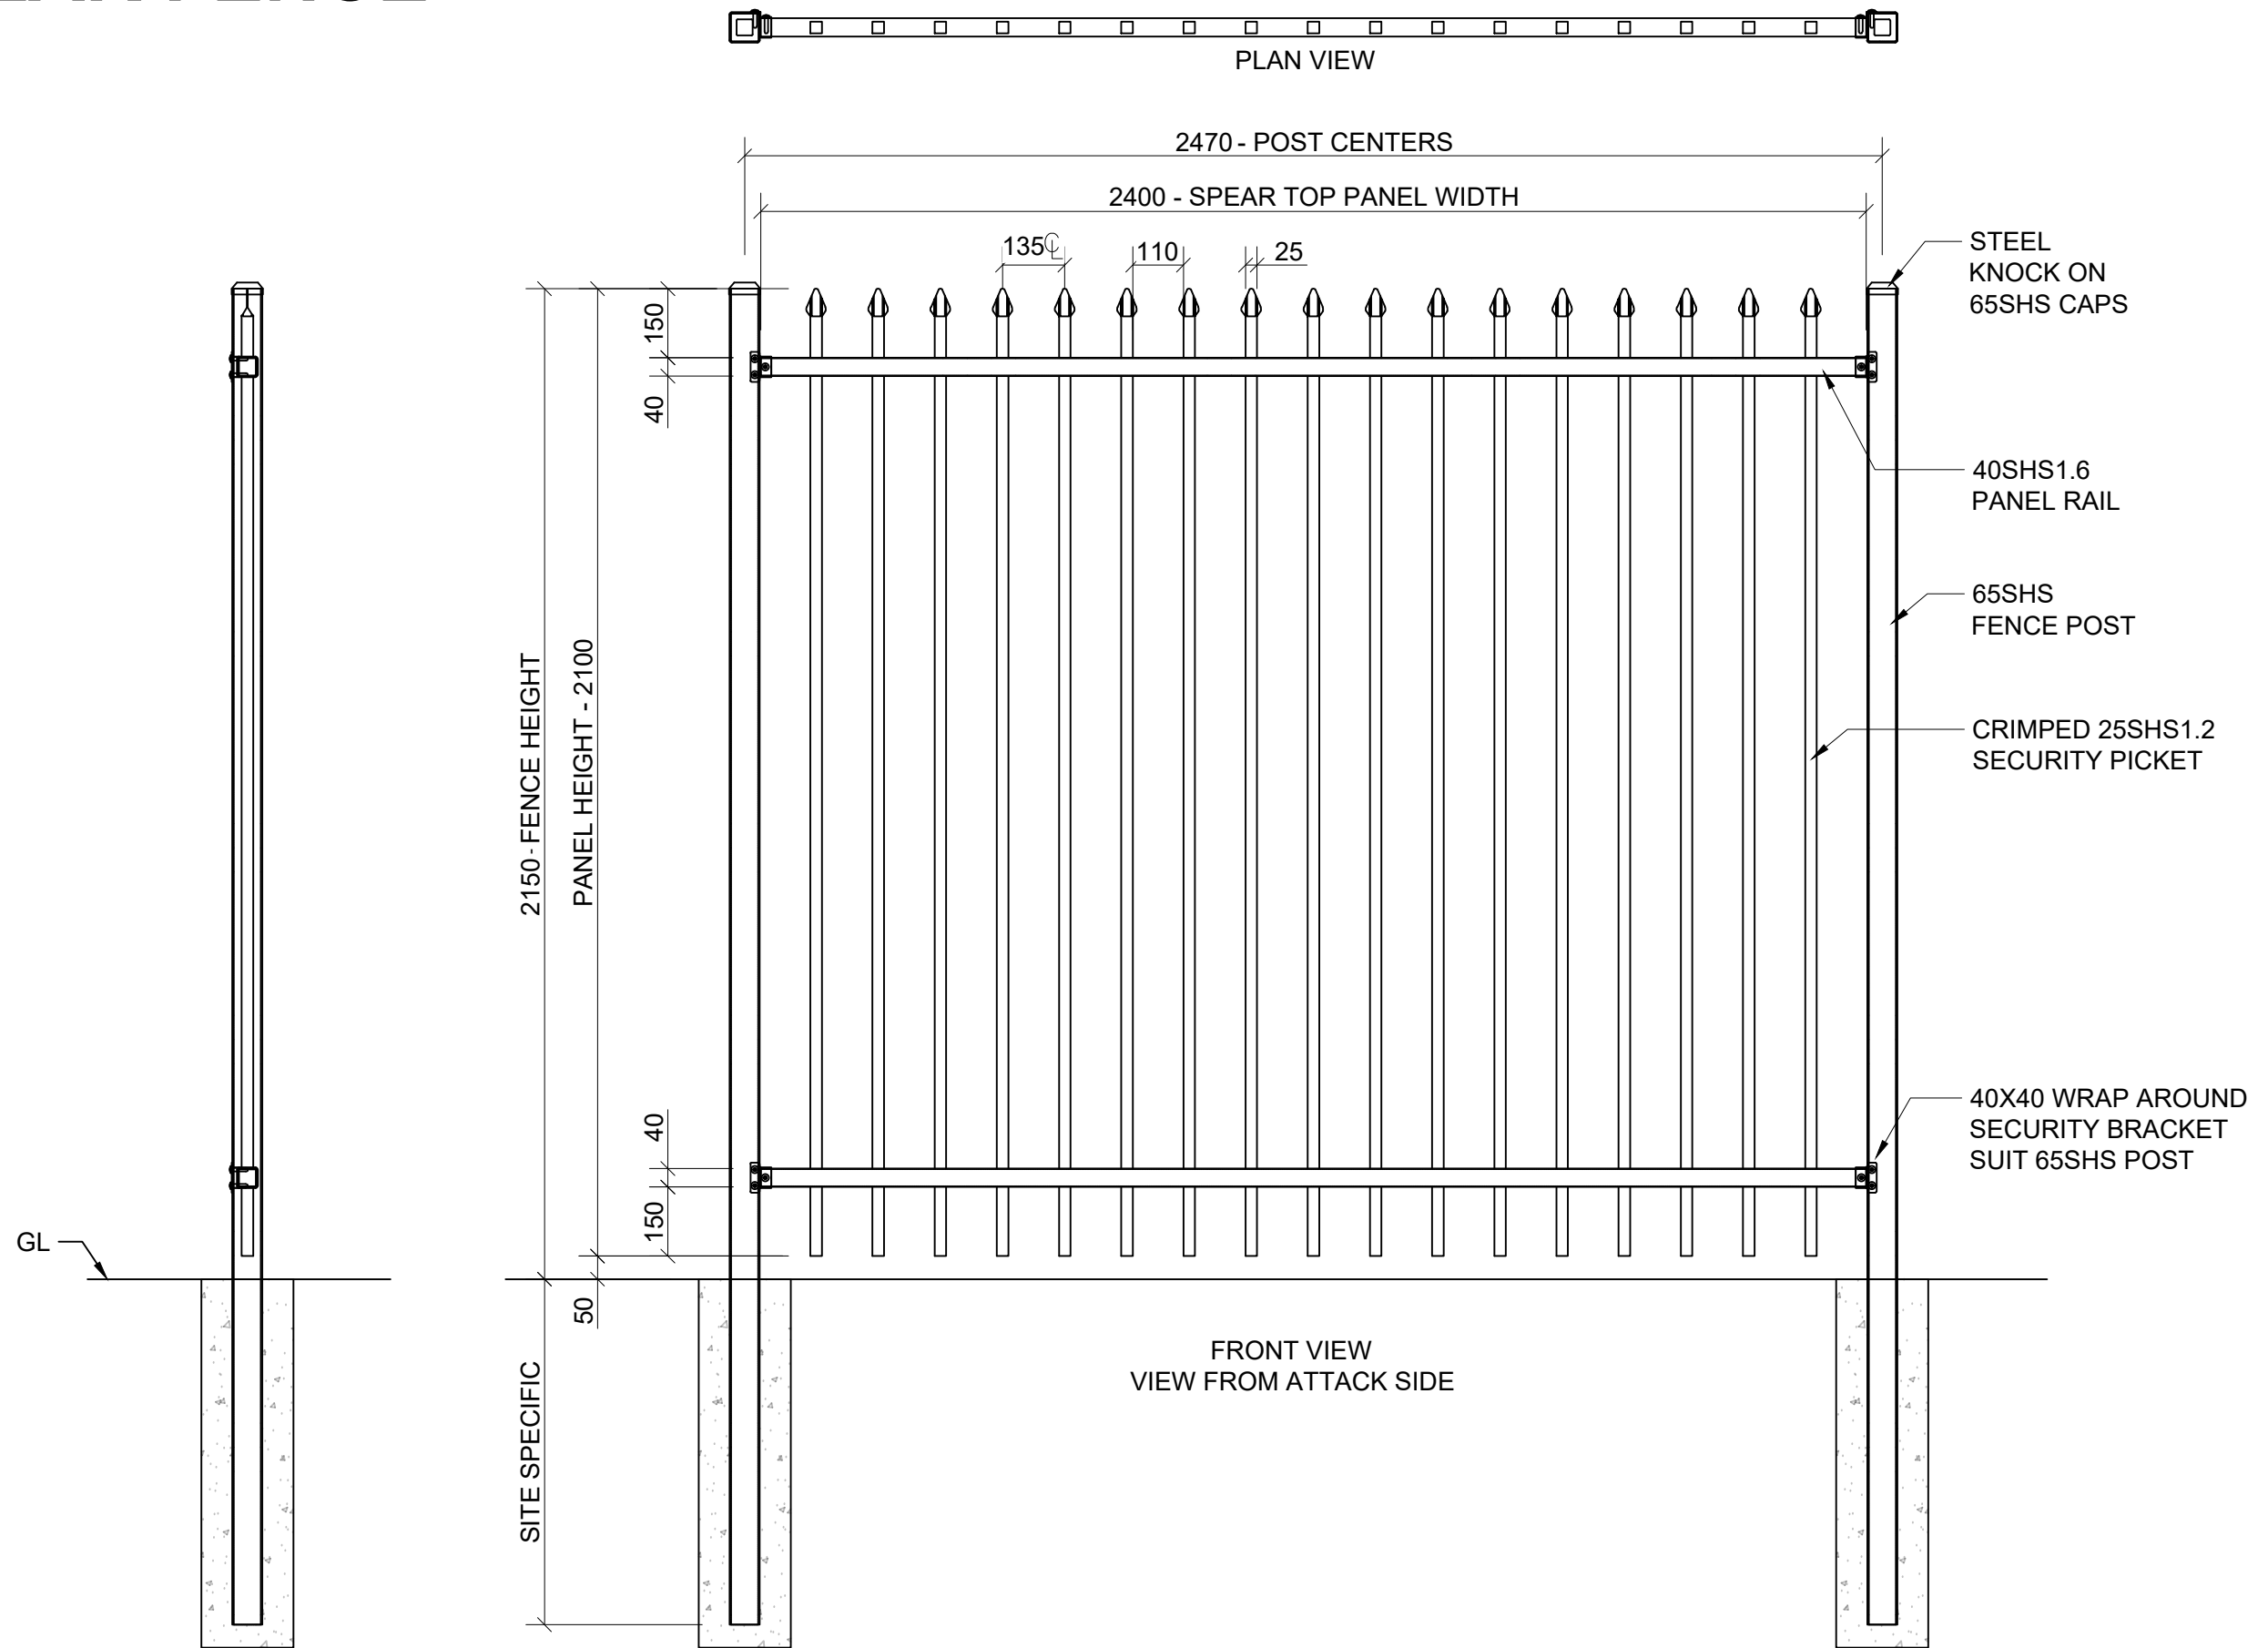

This drawing includes the principles of design and is submitted by **GRYFFIN PTY LTD** with the agreement that it not to be reproduced, copied or loaned in part or whole. It is not to be used in any manner that may constitute a detriment directly or indirectly to **GRYFFIN PTY LTD**. Acceptance of this drawing will be constructed as an agreement to the above.

GRYFFIN PTY LTD
 8 Bessemer Road
 Bayswater, Victoria - 3153
 Telephone: (03) 8720 9400
 Email: sales@gryffin.com.au

Dwg No: SMAX-GRY-TF-2.1-GA		
Drawn: KP	Checked: JWR	Approved: SJR
Date: 04/12/2024		Scale: NTS

**TUBULAR FENCE
 GENERAL ARRANGEMENT**

A/O No: 00000
Sheet:
Rev: A